



- KEY**
- Site Boundary
  - Turbine Layout A
  - Turbine Layout B
  - T1 Layout A Identifier
  - T1 Layout B Identifier
  - Turbine Layout A Spacing (204m)
  - Turbine Layout B Spacing (204m)
  - 68m Oversail Buffer

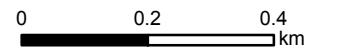

Scale 1:12,000 @ A3

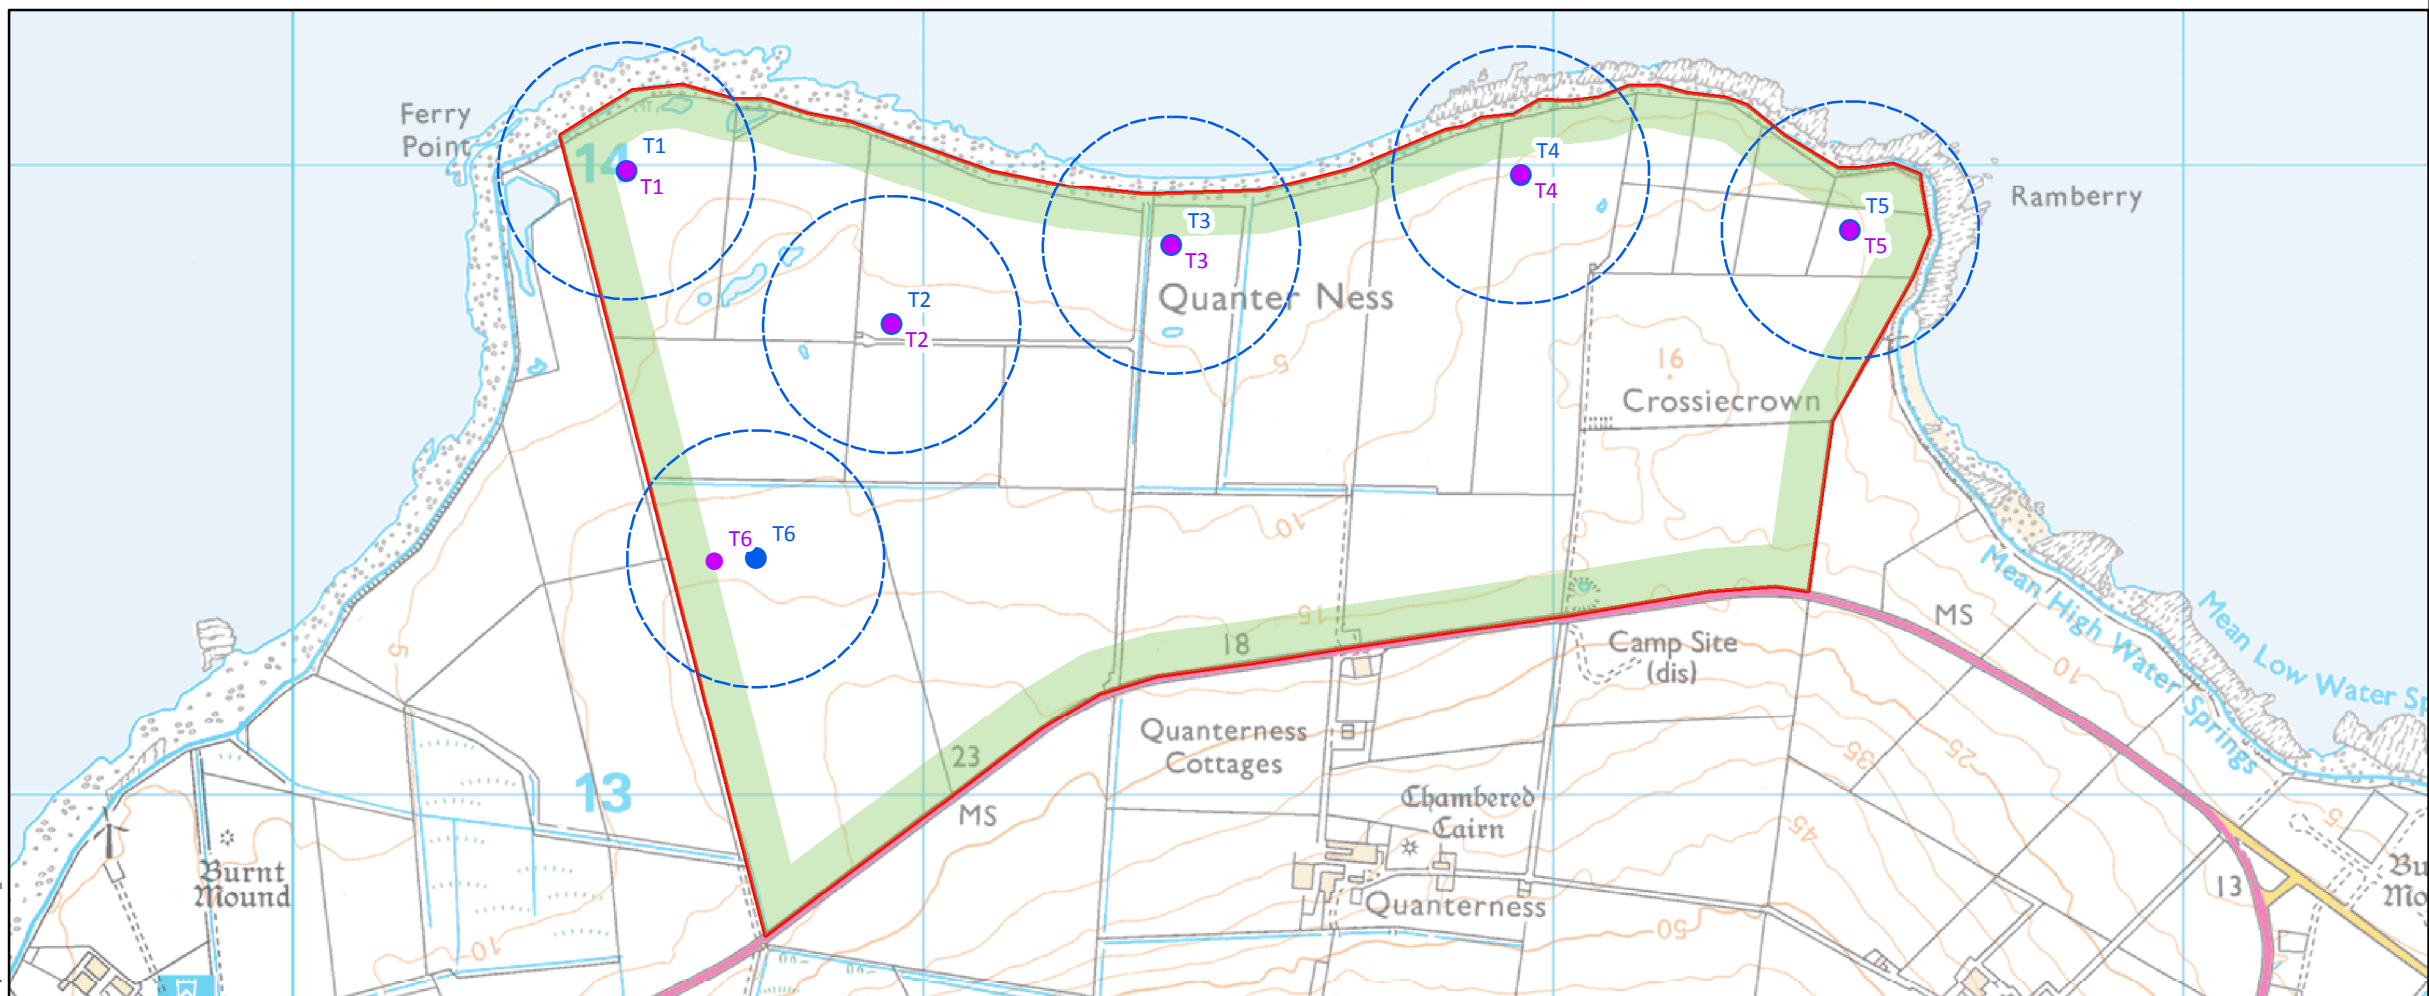

Orkney's Community Wind Farm Project -  
Quanterness

**EIA Report Figure 2.2**

**Turbine Layout A and B**

Date: 24/01/2020 Drawn by: RT Checked by: JH Version: V1

Project Number: EDL\_1676