



- KEY**
- Site Boundary
 - Turbine Layout B
 - Turbine Layout C
 - Turbine Layout D
 - T1 Layout B Identifier
 - T1 Layout C Identifier
 - T1 Layout D Identifier
 - Turbine Layout C Spacing (204m)
 - Turbine Layout D Spacing (272m)
 - 118m Oversail Buffer
 - 5m AOD Contour Line
 - 165m Road Buffer
 - 600m Residential Buffer

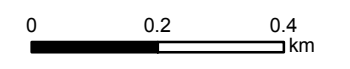

Scale 1:12,000 @ A3

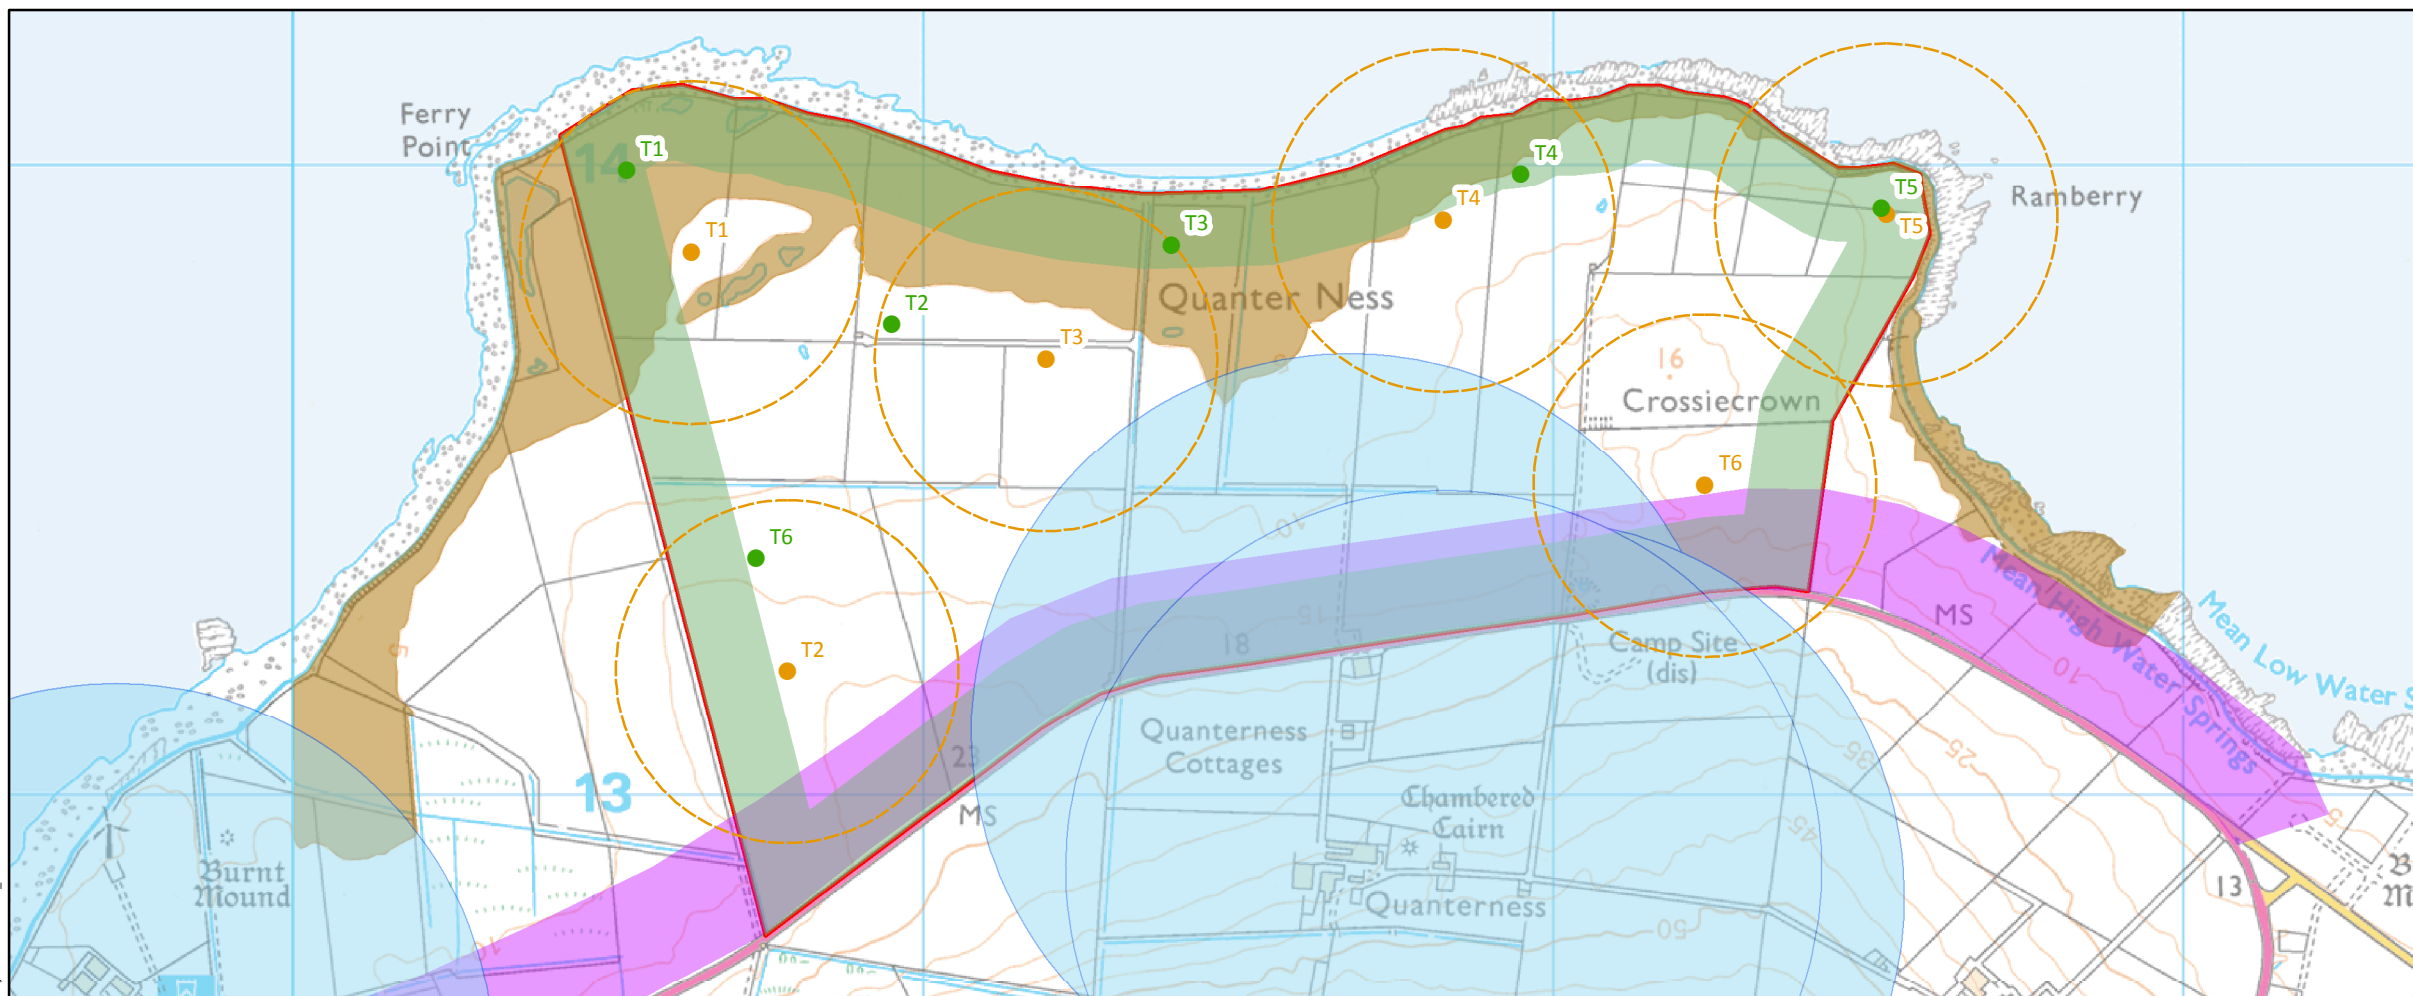

Orkney's Community Wind Farm Project -
Quanterness

EIA Report Figure 2.3

Turbine Layout C and D

Date: 24/01/2020 Drawn by: RT Checked by: JH Version: V1

Project Number: EDL_1676