



- KEY**
- Site Boundary
  - Turbine Layout D
  - Turbine Layout E
  - Turbine Layout F
  - T1 Layout D Identifier
  - T1 Layout E Identifier
  - T1 Layout F Identifier
  - Turbine Layout E Spacing (272 m)
  - Turbine Layout F Spacing (272m)
  - 118m Oversail Buffer
  - 5m AOD Contour Line
  - 165m Road Buffer
  - 600m Residential Buffer

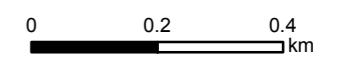

Scale 1:12,000 @ A3

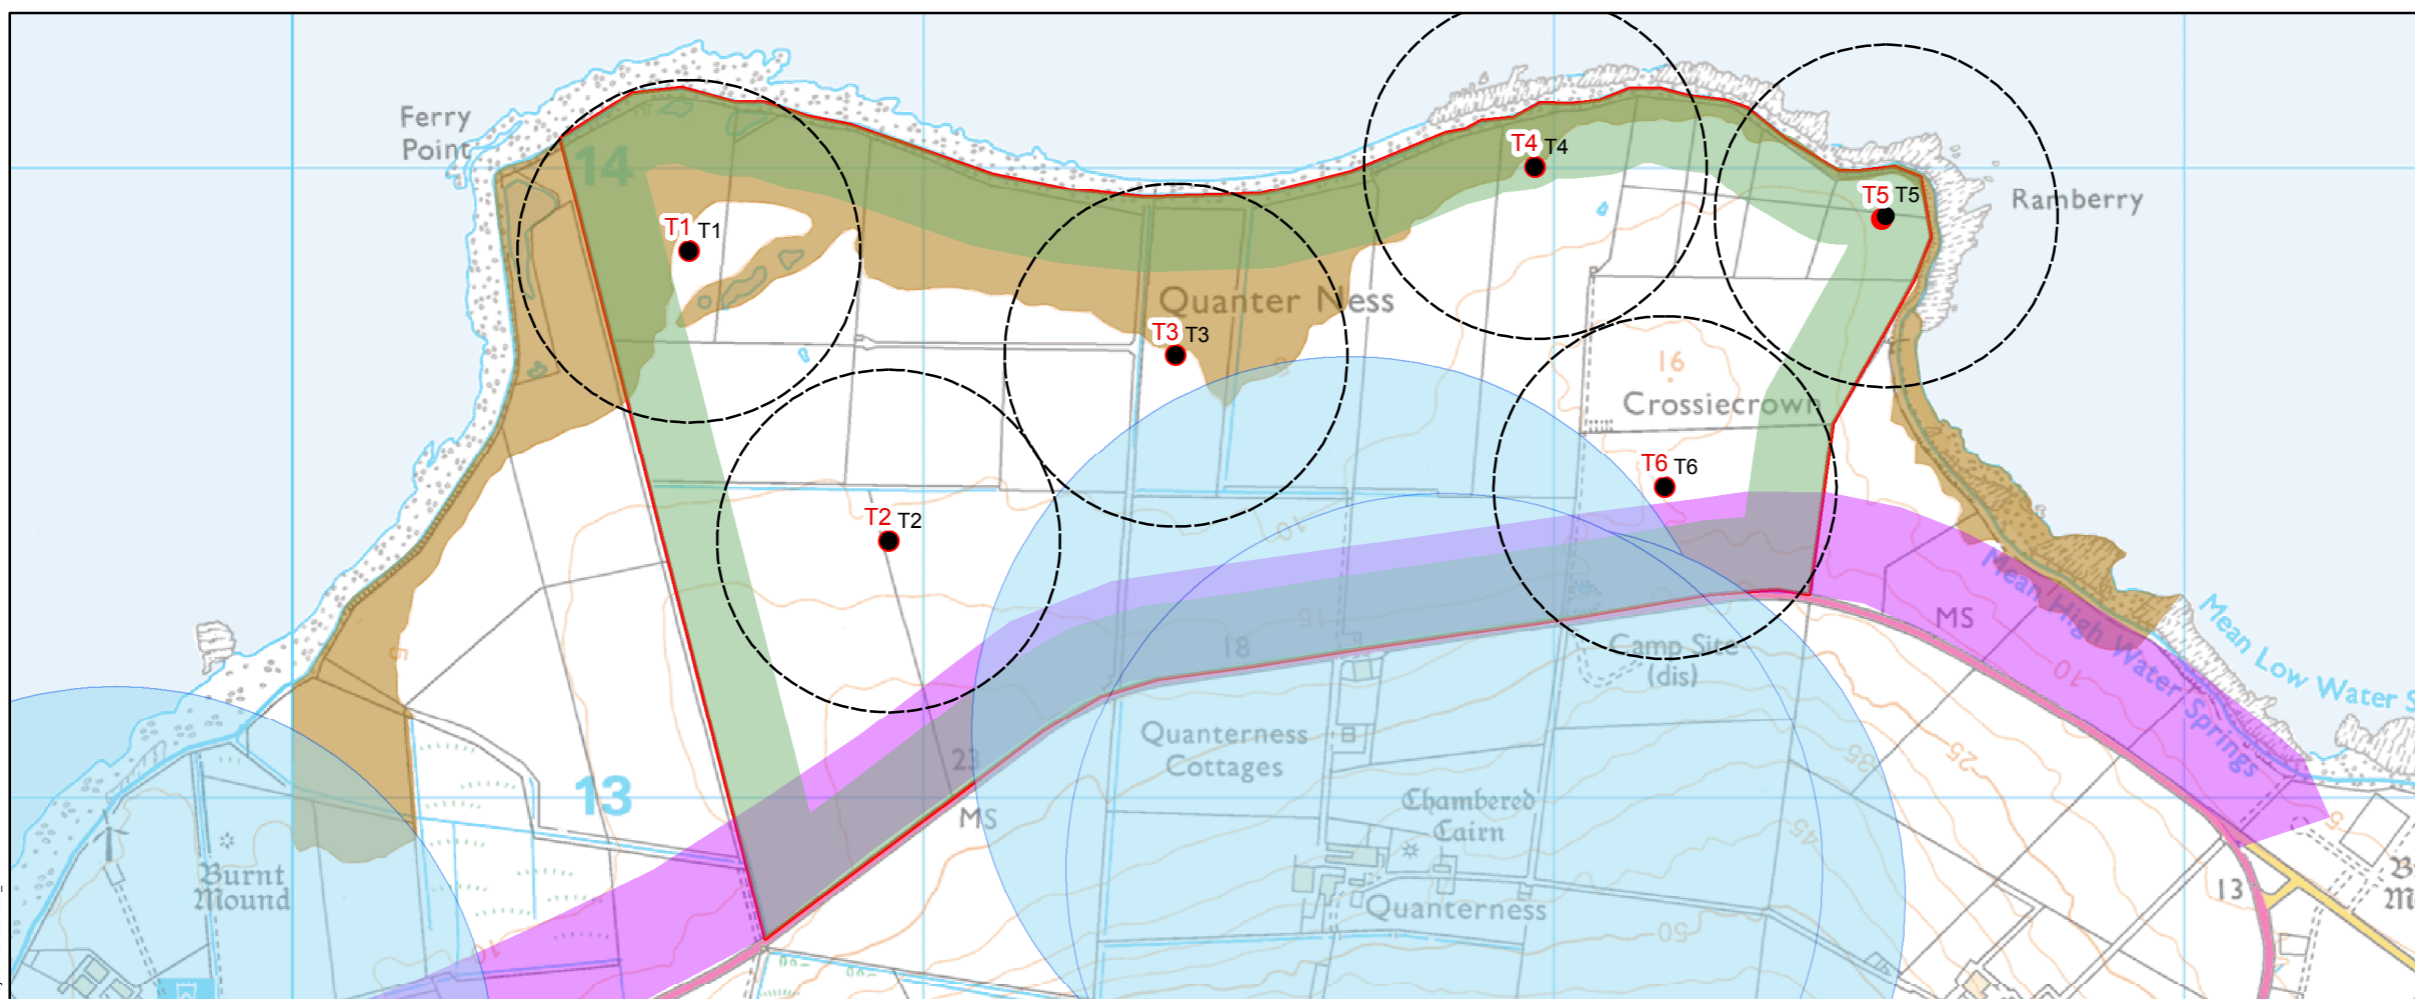

Orkney's Community Wind Farm Project - Quanterness

EIA Report Figure 2.4

**Turbine Layout E and F**

Date: 24/01/2020 Drawn by: RT Checked by: JH Version: V1

Project Number: ED\_1676