



- KEY**
- Site Boundary
 - Permanent Hardstanding
 - Temporary Hardstanding
 - Access Track
 - Upgraded Existing Track
 - Substation Compound
 - Temporary Construction Compound
 - ▲ Met mast
 - T1 Turbine Identifier

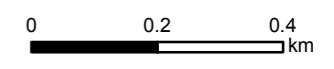

Scale 1:12,000 @ A3

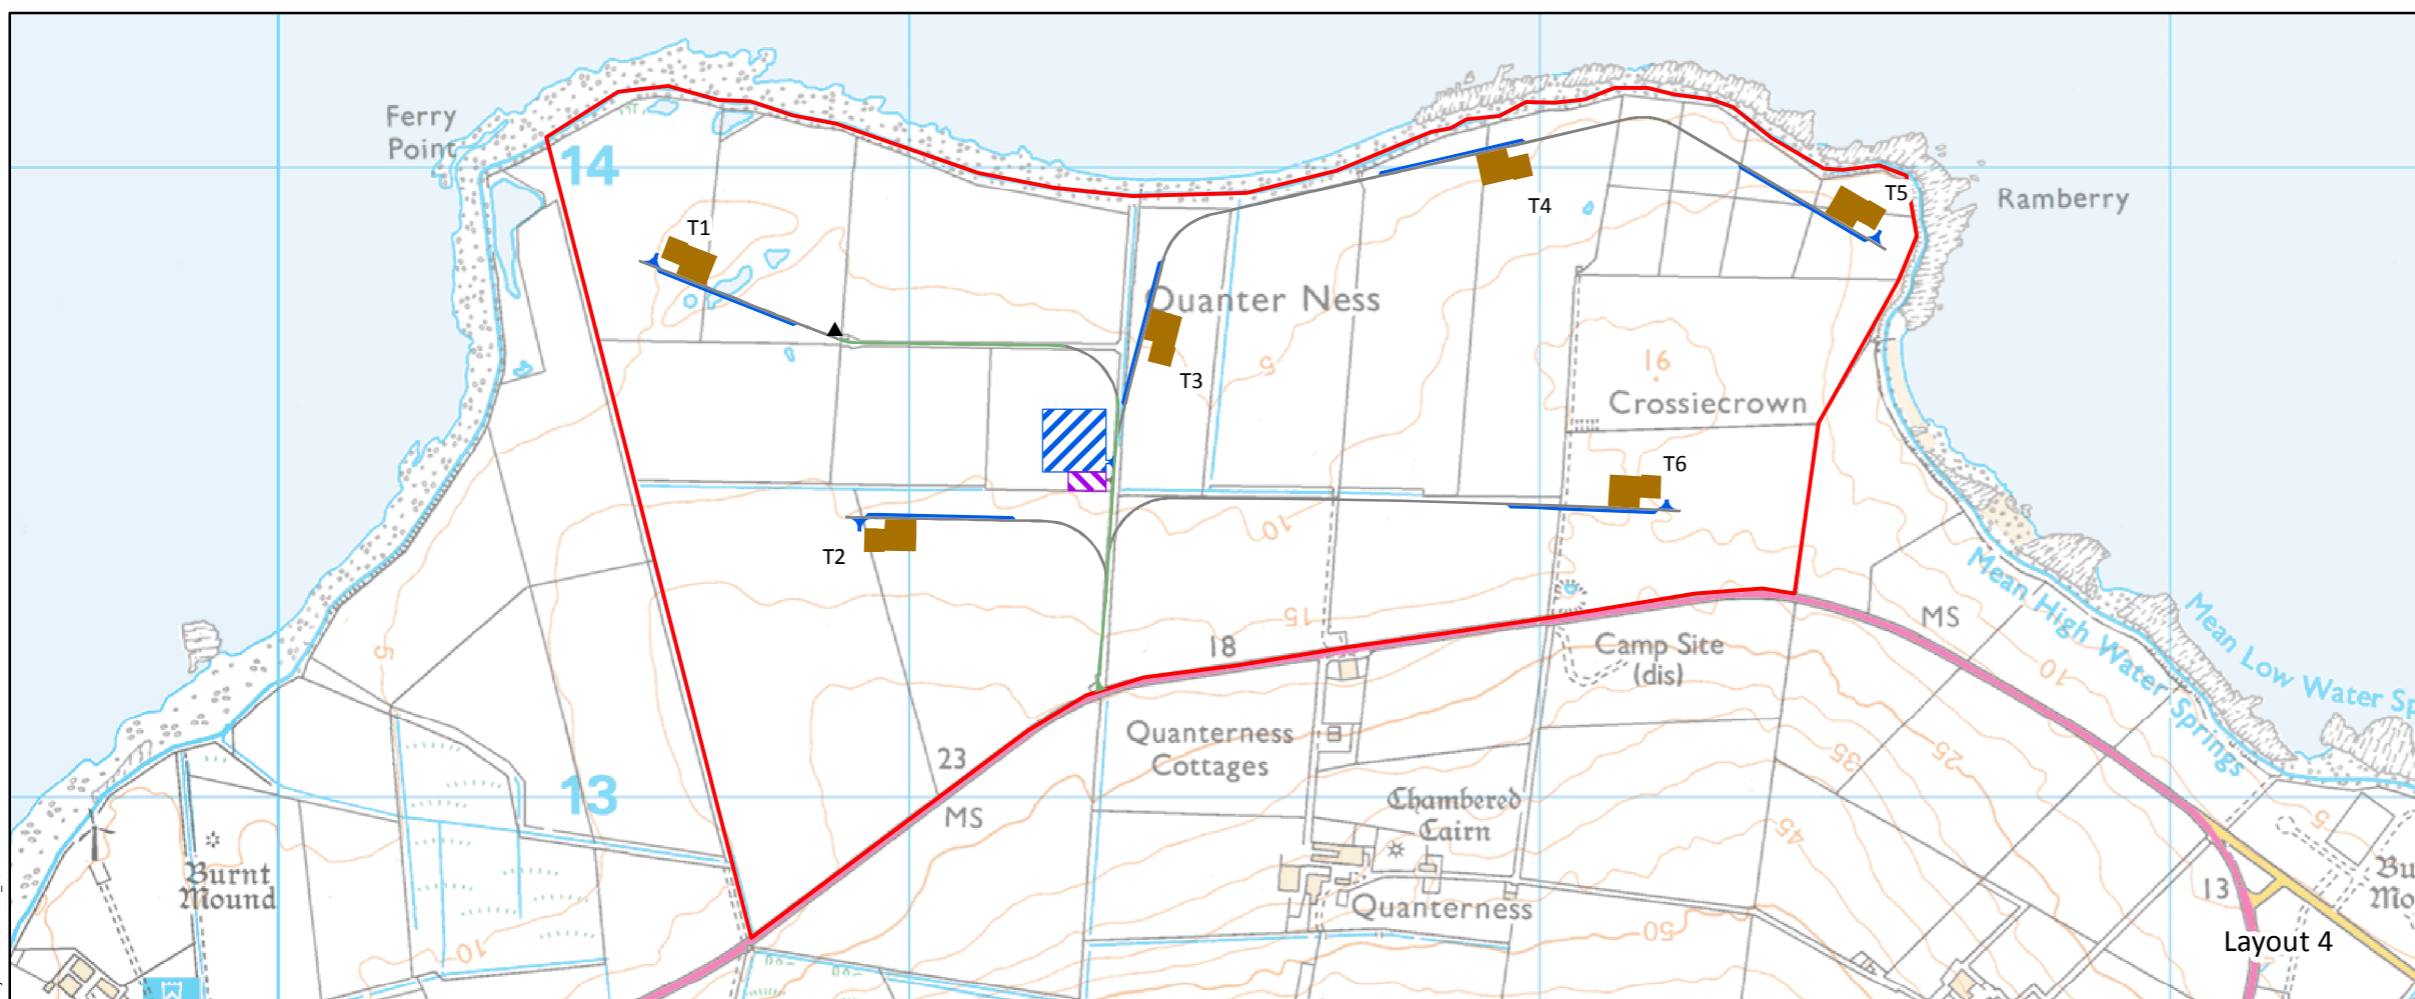

Orkney's Community Wind Farm Project -
Quanterness

EIA Report Figure 2.6

Infrastructure Layout 3 and 4

Date: 24/01/2020 Drawn by: RT Checked by: JH Version: V1

Project Number: ED_1676