
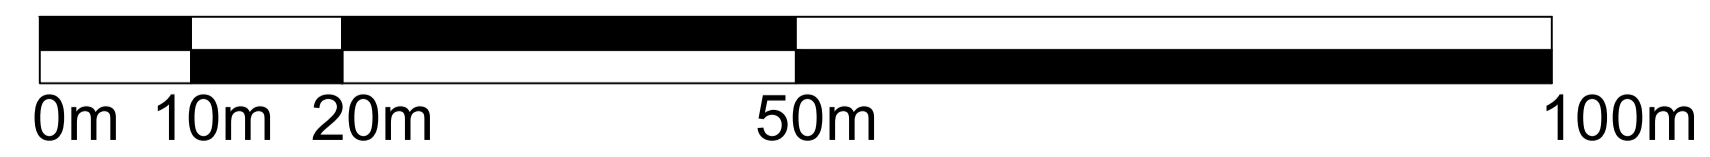


Notes:
 Indicative elevation, actual turbine procured may differ,
 but will not exceed the maximum height stated

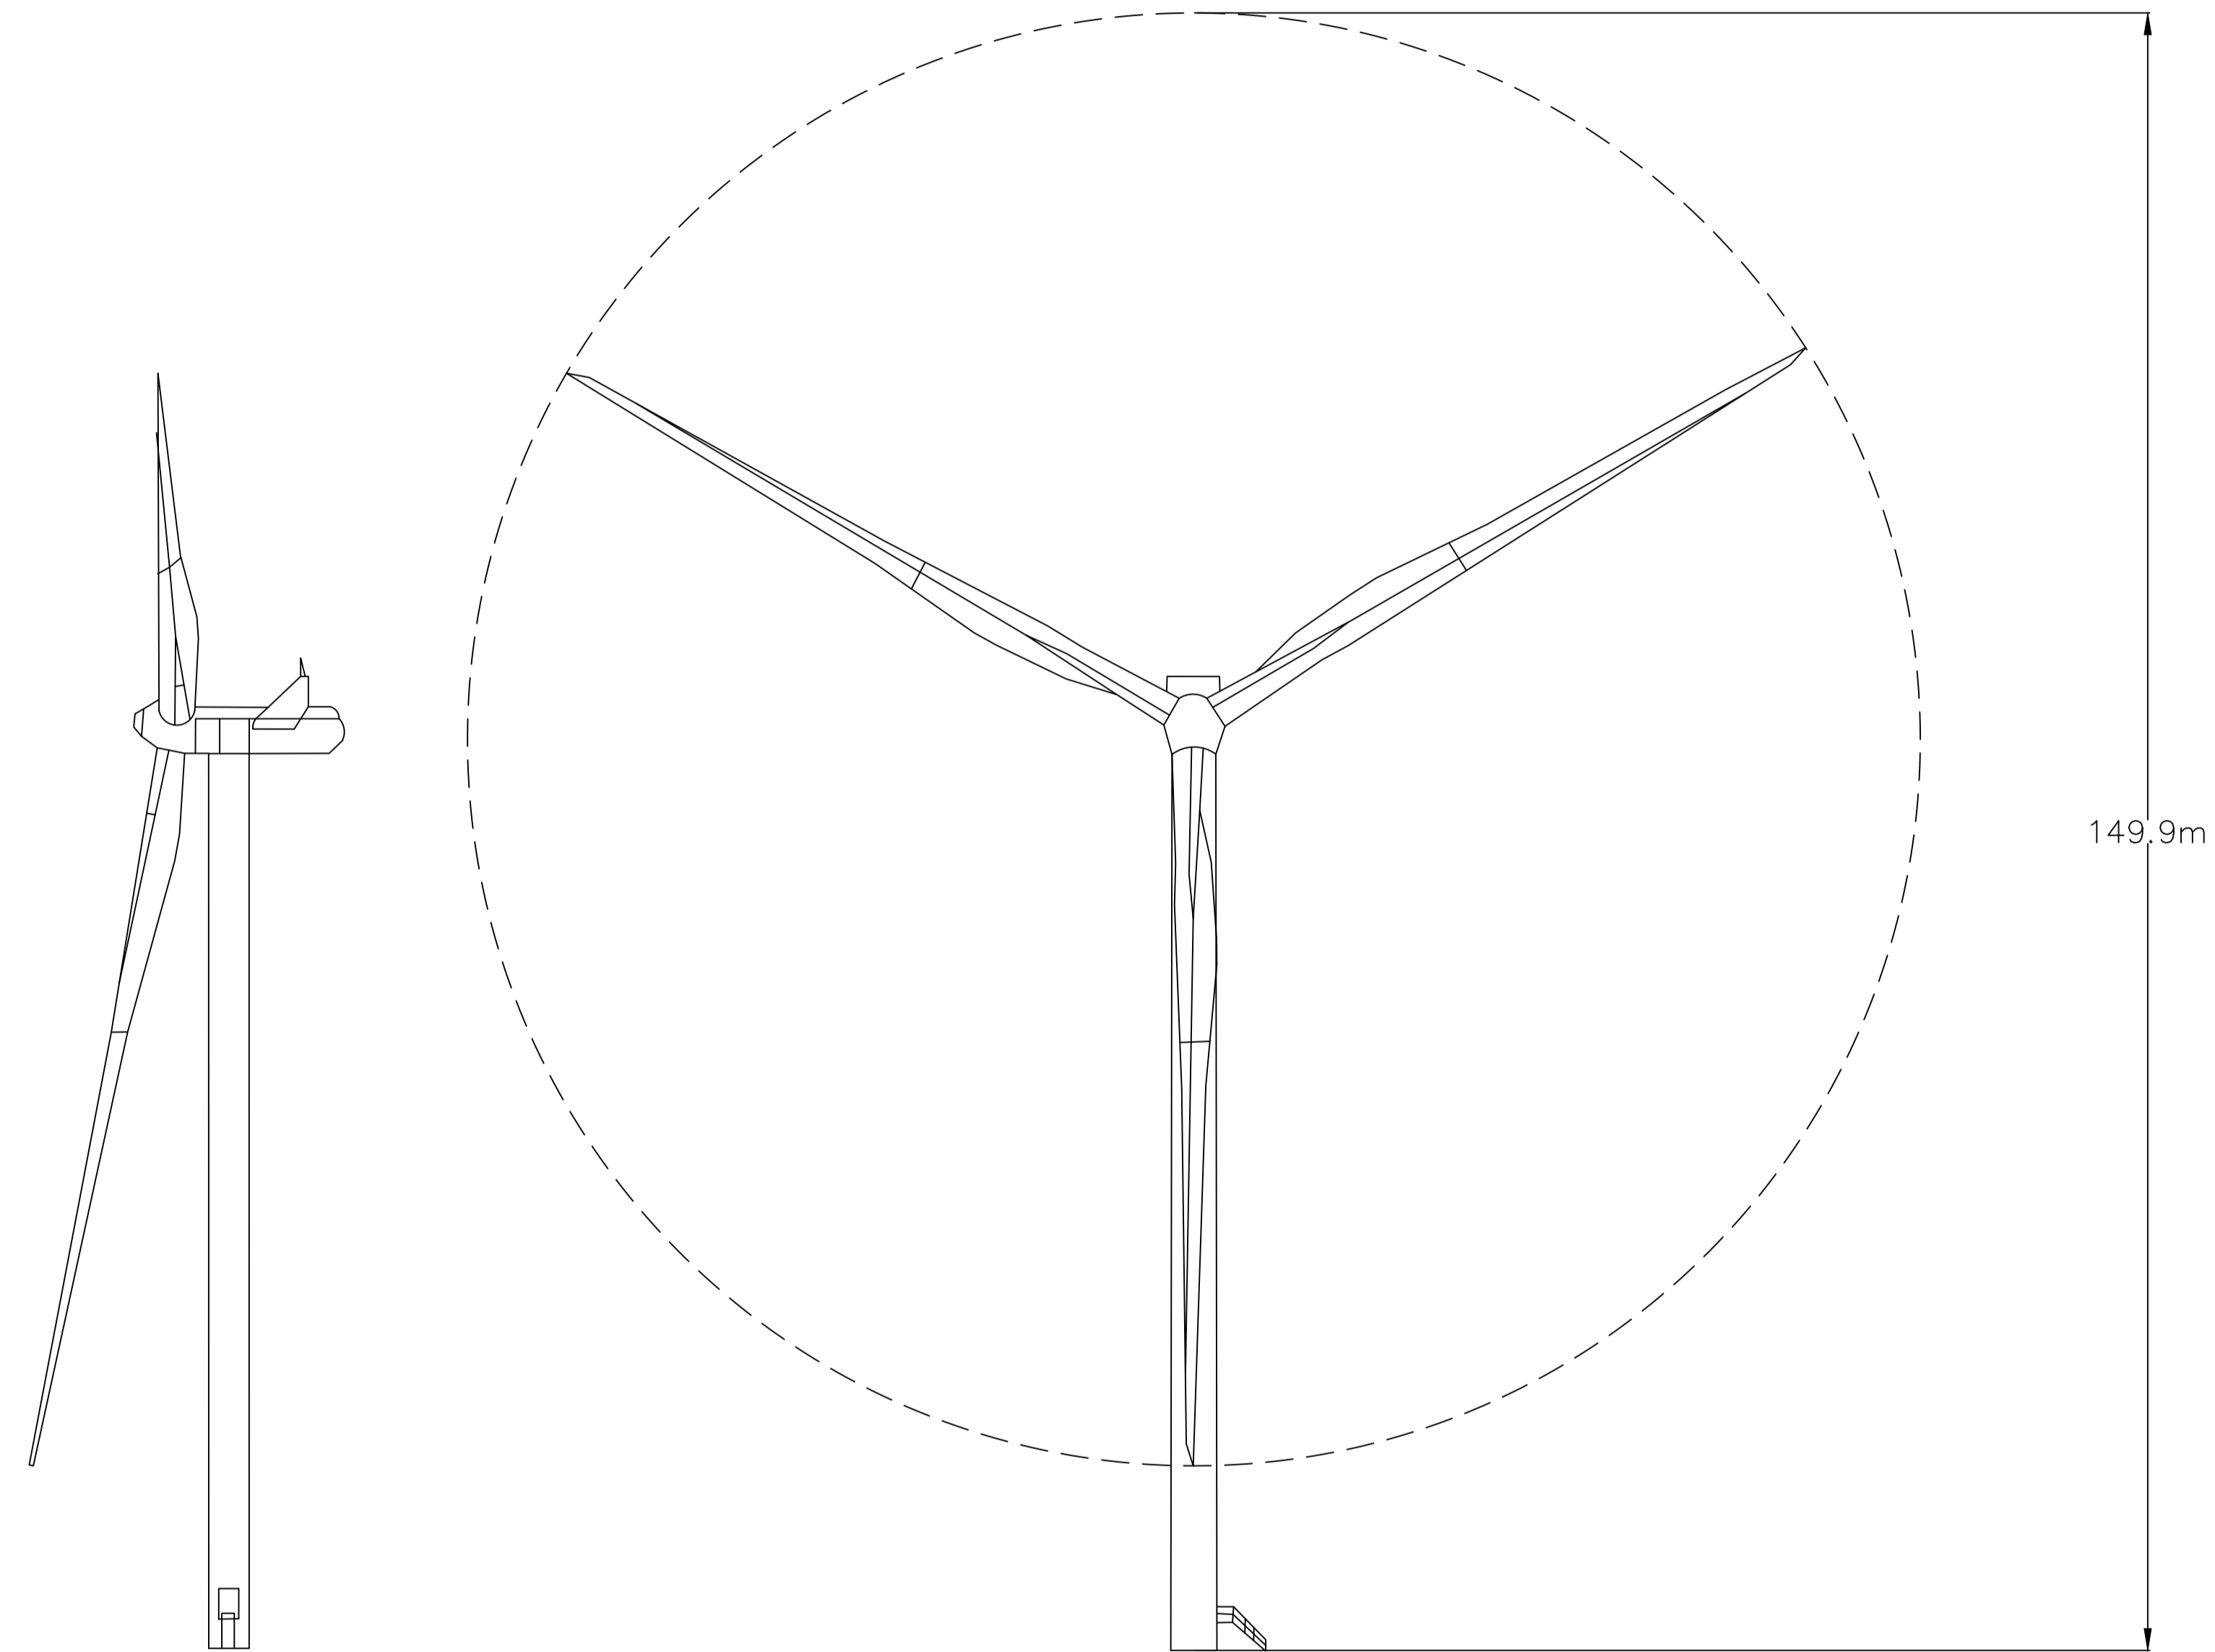

SCALE BAR 1:500

REV	DESCRIPTION	DRN	CHK	APP	DATE
-----	-------------	-----	-----	-----	------

Pell Frischmann
 GEORGE HOUSE, GEORGE STREET, WAKEFIELD WF1 1LY
 Telephone +44 (0)1924 368 145
 Email: ptwakefield@pellfrischmann.com
 www.pellfrischmann.com

Client
Orkney Islands Council

Project
**Orkney's Community Wind Farm
 Project - Hoy**

Drawing Title
Turbine Elevation

Name	Date	Scale
Drawn JS	NOV 19	1:500 @ A1
Designed JS	NOV 19	File No. 200217 Construction Details.dwg
Checked SCM	NOV 19	
Approved SCM	NOV 19	

Drawing No.	Revision
	-