



ess Sound

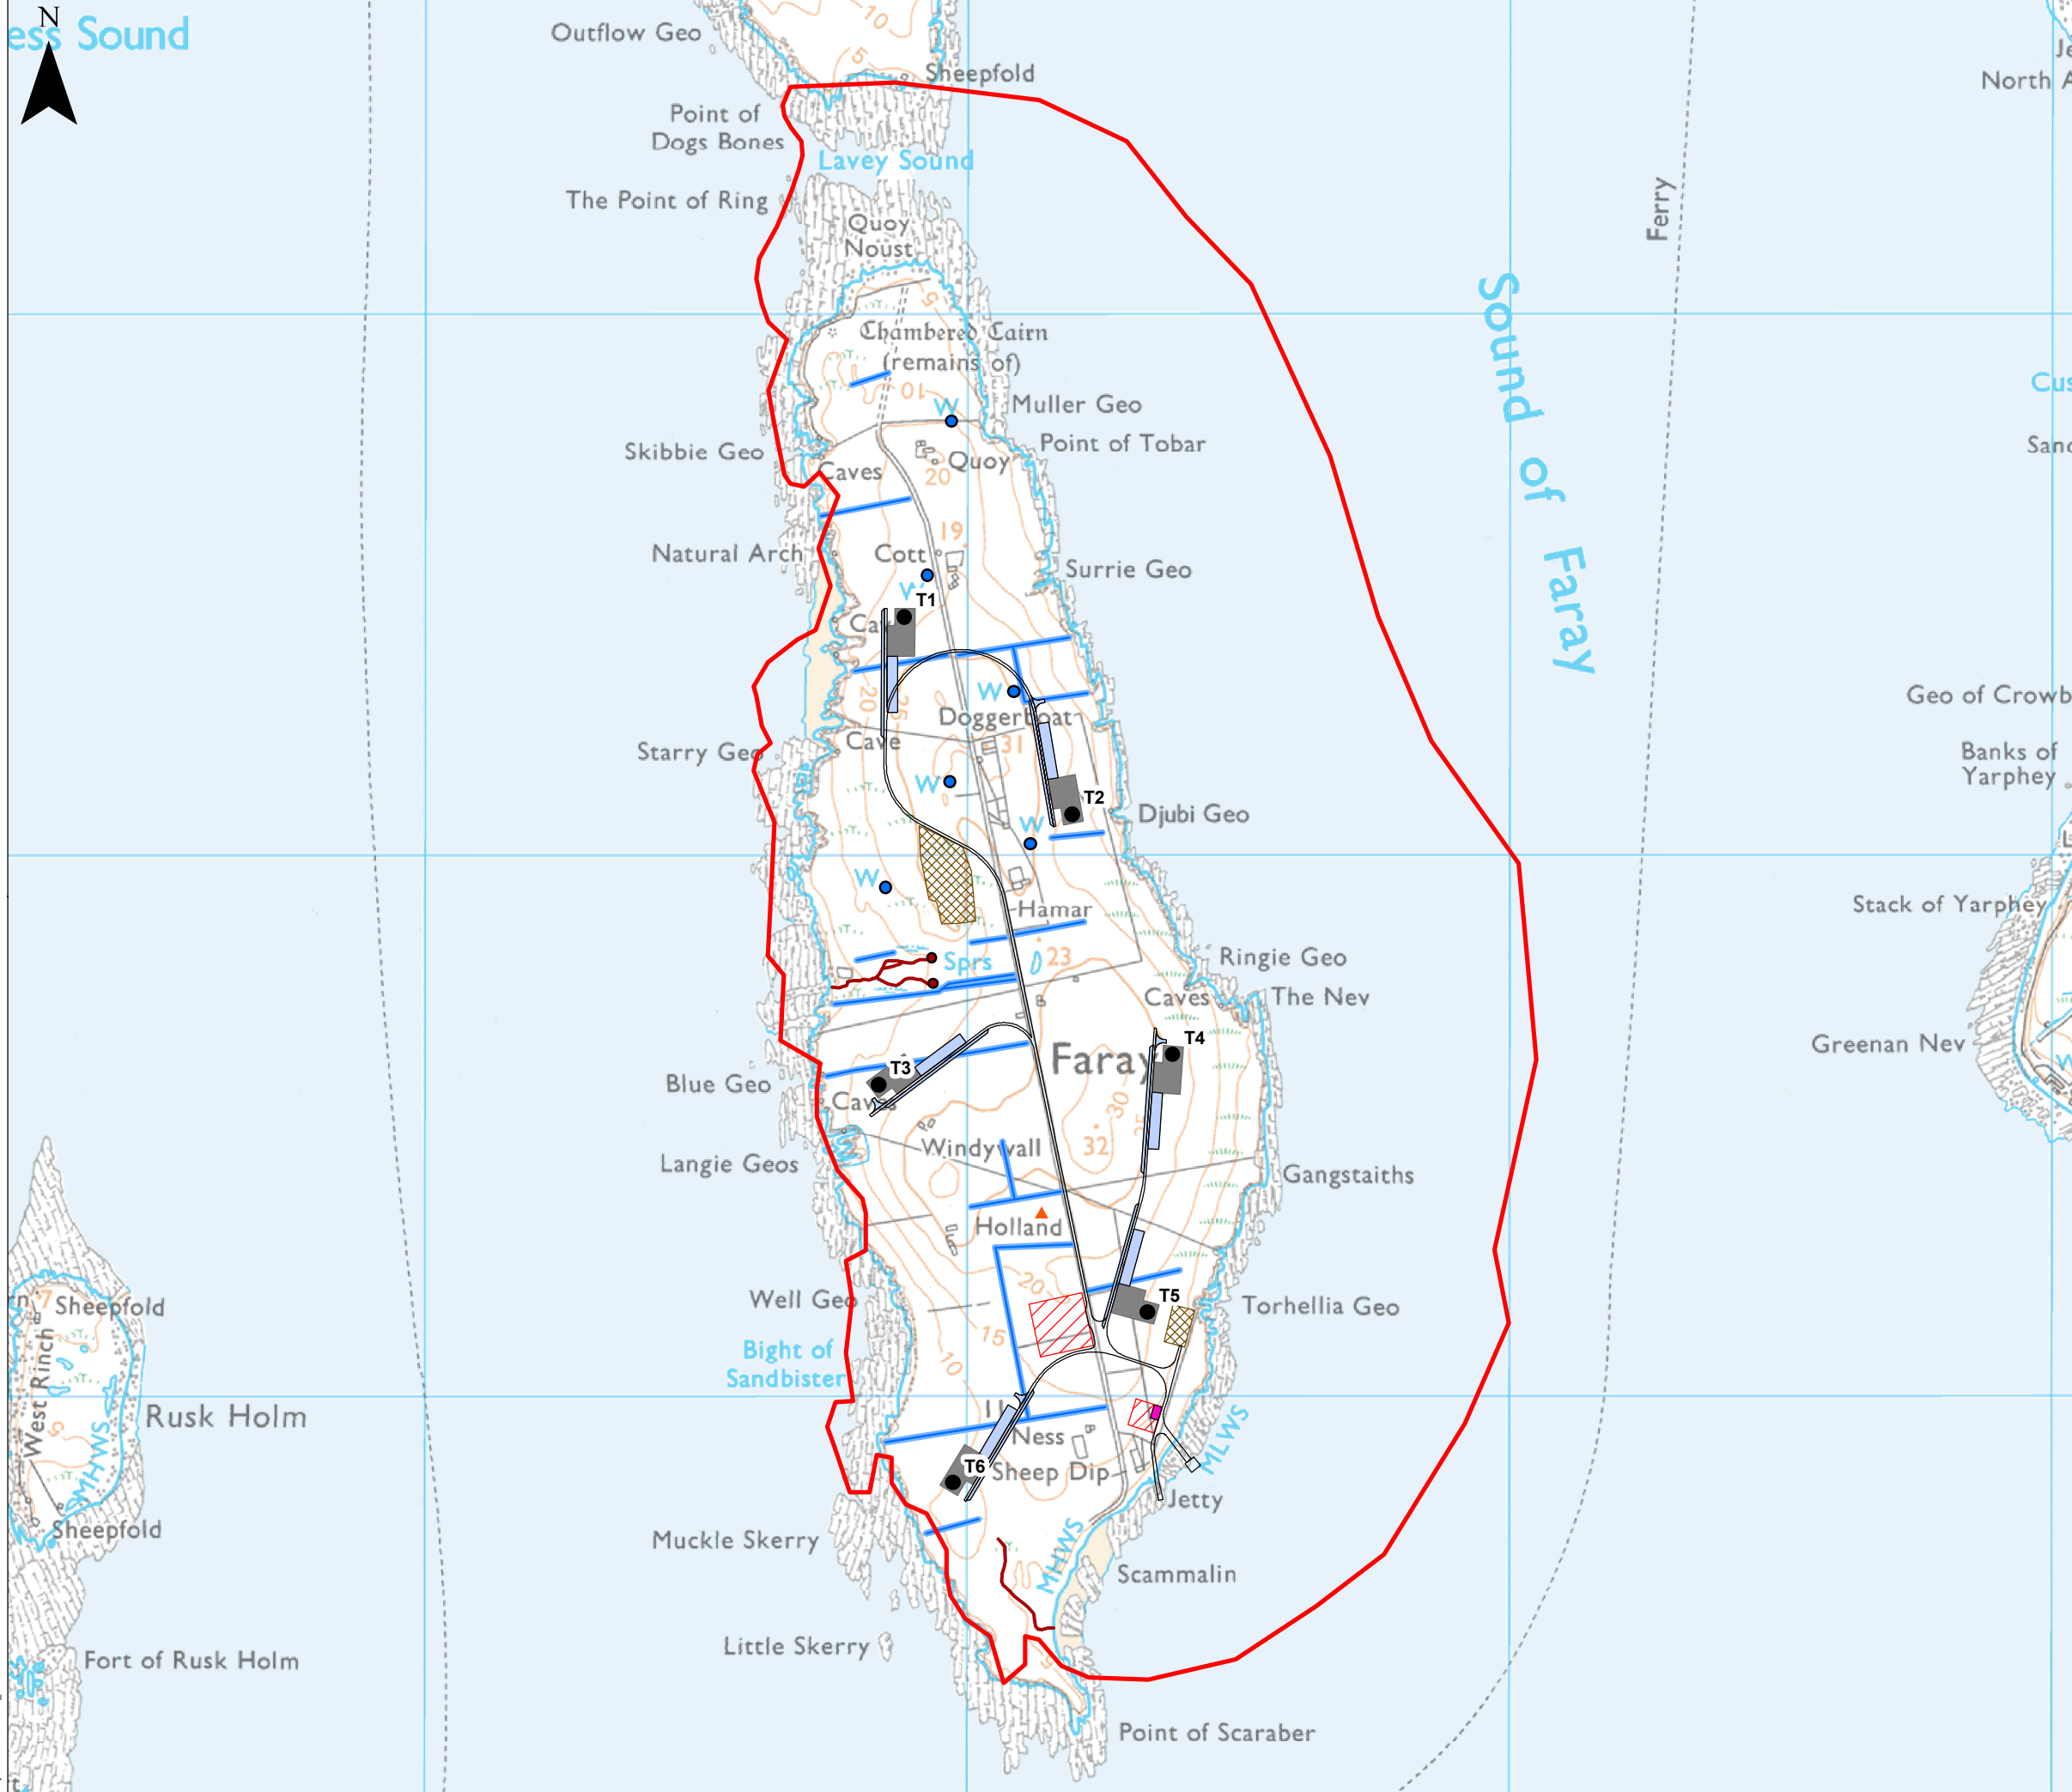

- KEY**
- Site Boundary
 - Turbine Layout
 - T1 Turbine Identifier
 - Watercourses
 - Springs
 - Drainage Ditches
 - Drainage Ditch 6m Buffer
 - Abandoned Wells
 - Access Track (including marine access)
 - Permanent Hardstandings
 - Temporary Hardstandings
 - Substation
 - Temporary Construction Compound
 - Indicative Met Mast Location
 - Borrow Pit Search Areas

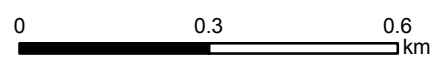

Scale 1:12,000 @ A3



Orkney's Community Wind Farm Project - Faray

Figure 11.1
Watercourses, Drainage and Abandoned Wells

Date: 12/02/2021	Drawn by: EF	Checked by: RT	Version: V1
------------------	--------------	----------------	-------------

Project Number: ED_1677